


NOTES:

1. RELATIVE LOCATION OF MANWAYS TO VAULT WALLS VARIES.
2. THE SIZES AND ORIENTATION OF THE VAULTS AND MANWAYS VARIES.
3. CONTACT SYSTEM OPERATOR PRIOR TO EXCAVATION NEAR ANY DES COMPONENT.

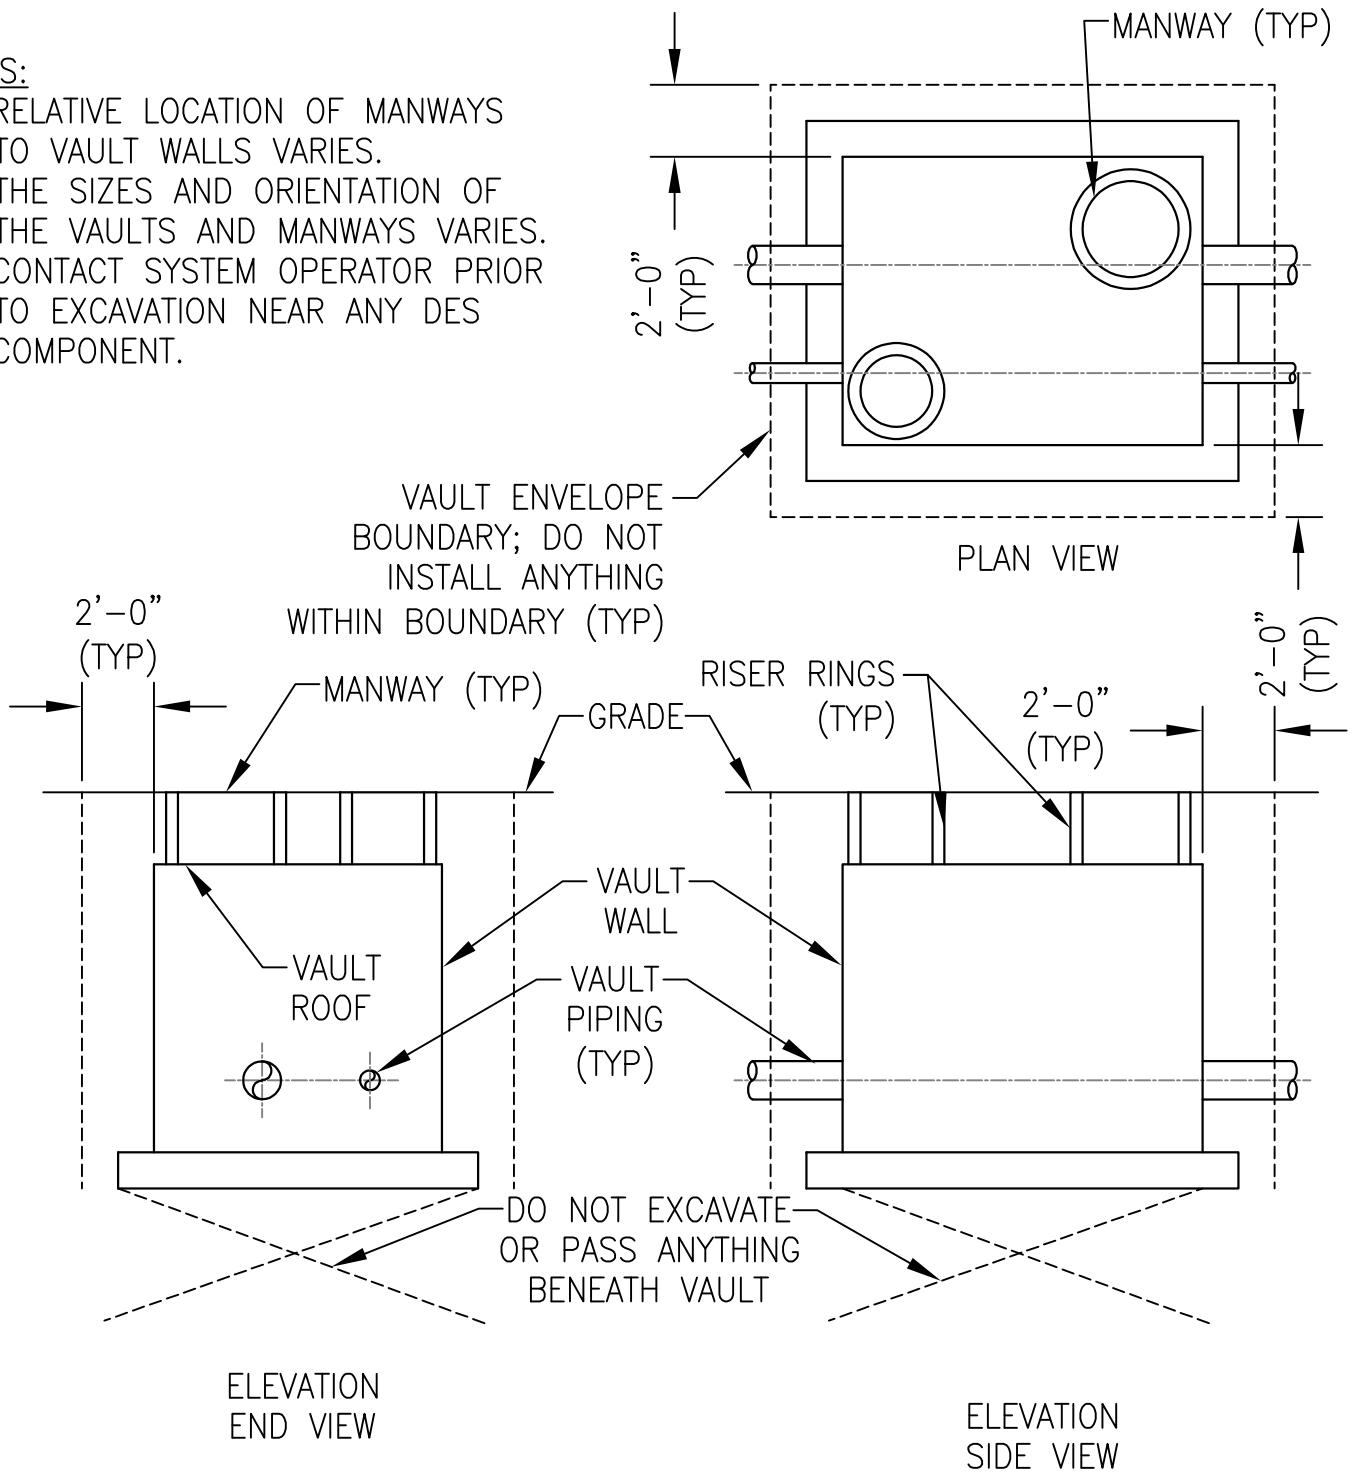

DRAWING NO.

SK-12

DRAWN: KLJ 02/27/13

CHECKED:

APPD.:

SCALE: NOT TO SCALE



Metro Nashville
DISTRICT ENERGY SYSTEM

METRO NASHVILLE
DISTRICT ENERGY SYSTEM

VAULT
ENVELOPE